



CHATTANOOGA, TENN.

THIS MAP WAS NOT PREPARED OR INTENDED FOR USE AS A REAL ESTATE TITLE MAP. THE RAILWAY COMPANY DOES NOT REPRESENT OR SUGGEST THAT THE PROPERTY LINES AND RIGHT-OF-WAY LINES SHOWN ON THE MAP ARE ACCURATE, OR THAT ANY OTHER INFORMATION ON THE MAP IS CORRECT. THE COMPANY DOES NOT REPRESENT THAT IT HAS CHECKED THIS MAP FOR ACCURACY.

 

STATION MAP
BELT RY. CO. OF CHATTANOOGA
 Operated by the NOV. 1, 1946
ALABAMA GREAT SOUTHERN R. R. CO.
 BOYCE DIVISION
 STATION 56+00 TO STATION 109+00
 SCALE: 1" = 100 FT. DECEMBER 31, 1927.

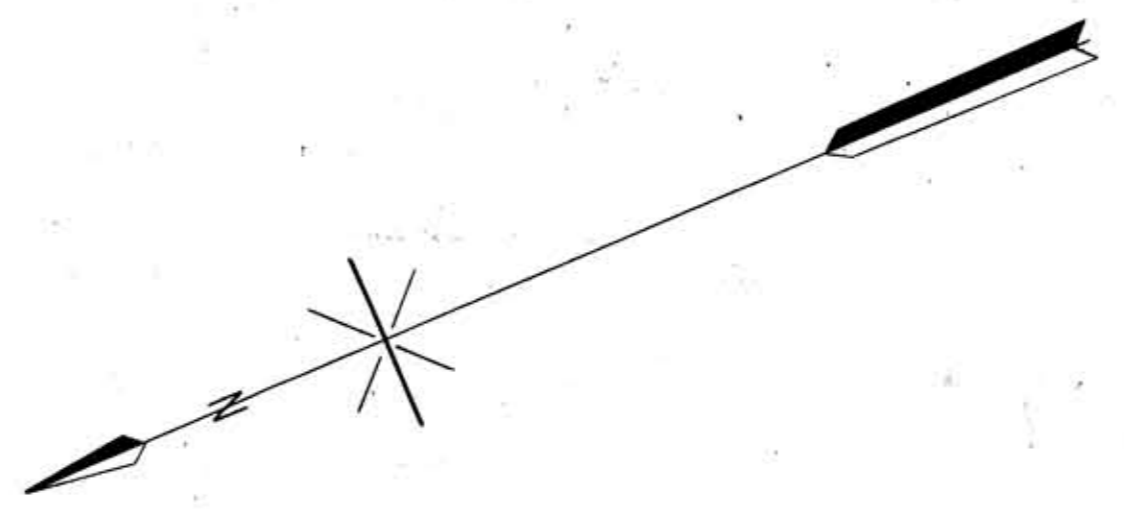

033-079

Office of Chief Engineer
 Washington, D.C.
 STATIONING REFERS TO I.C.C. INVENTORY CHAINAGE 1918
 Tracks corrected to

